


AWNING WINDOW W/EGRESS HINGE  
CLEAR OPENING DETAILS  
HARDWARE: -90° 4-BAR EGRESS HINGES  
-CAM HANDLES

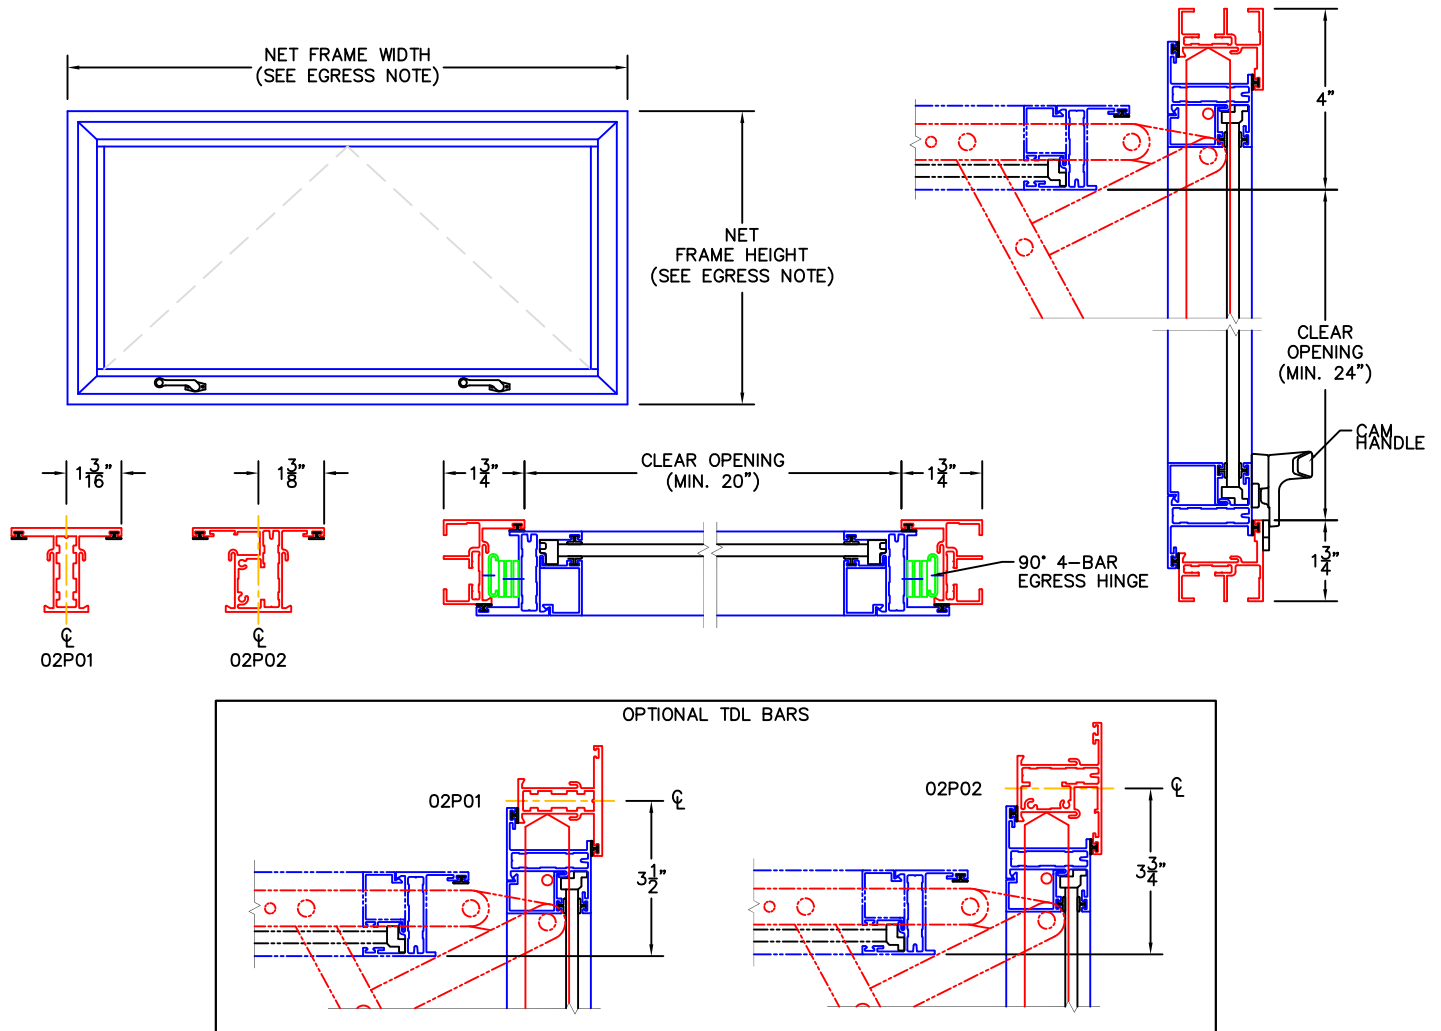

EGRESS REQUIREMENTS:

1. MINIMUM NET CLEAR OPENING WIDTH SHALL BE 20"
2. MINIMUM NET CLEAR OPENING HEIGHT SHALL BE 24"
3. MINIMUM NET CLEAR OPENING MUST BE GREATER THAN 5.7 SQ.FT.

NOTE: TOP HINGED WINDOWS ARE NOT DESIGNED FOR EGRESS.

| SERIES 2000 - SINGLE AWNING CLEAR OPENING DIMENSIONS |                  |                 |                  |                      |
|--|------------------|-----------------|------------------|----------------------|
| NET FRAME WIDTH                                      | NET FRAME HEIGHT | CLEARANCE WIDTH | CLEARANCE HEIGHT | CLEAR OPENING SQ.FT. |
| 23.50 (MIN.)   | 47.00            | 20.00 (MIN.)    | 41.25            | 5.73                 |
| 37.75  | 29.75 (MIN.)     | 34.25           | 24.00 (MIN.)     | 5.71                 |