


(USE RULER TO SCALE DIMENSIONS IN INCHES)

SCALE: 1/4

PO (AWNING WINDOW W/EGRESS HINGE)

CLEAR OPENING DETAILS

HARDWARE: -90° 4-BAR EGRESS HINGES
-CAM HANDLES

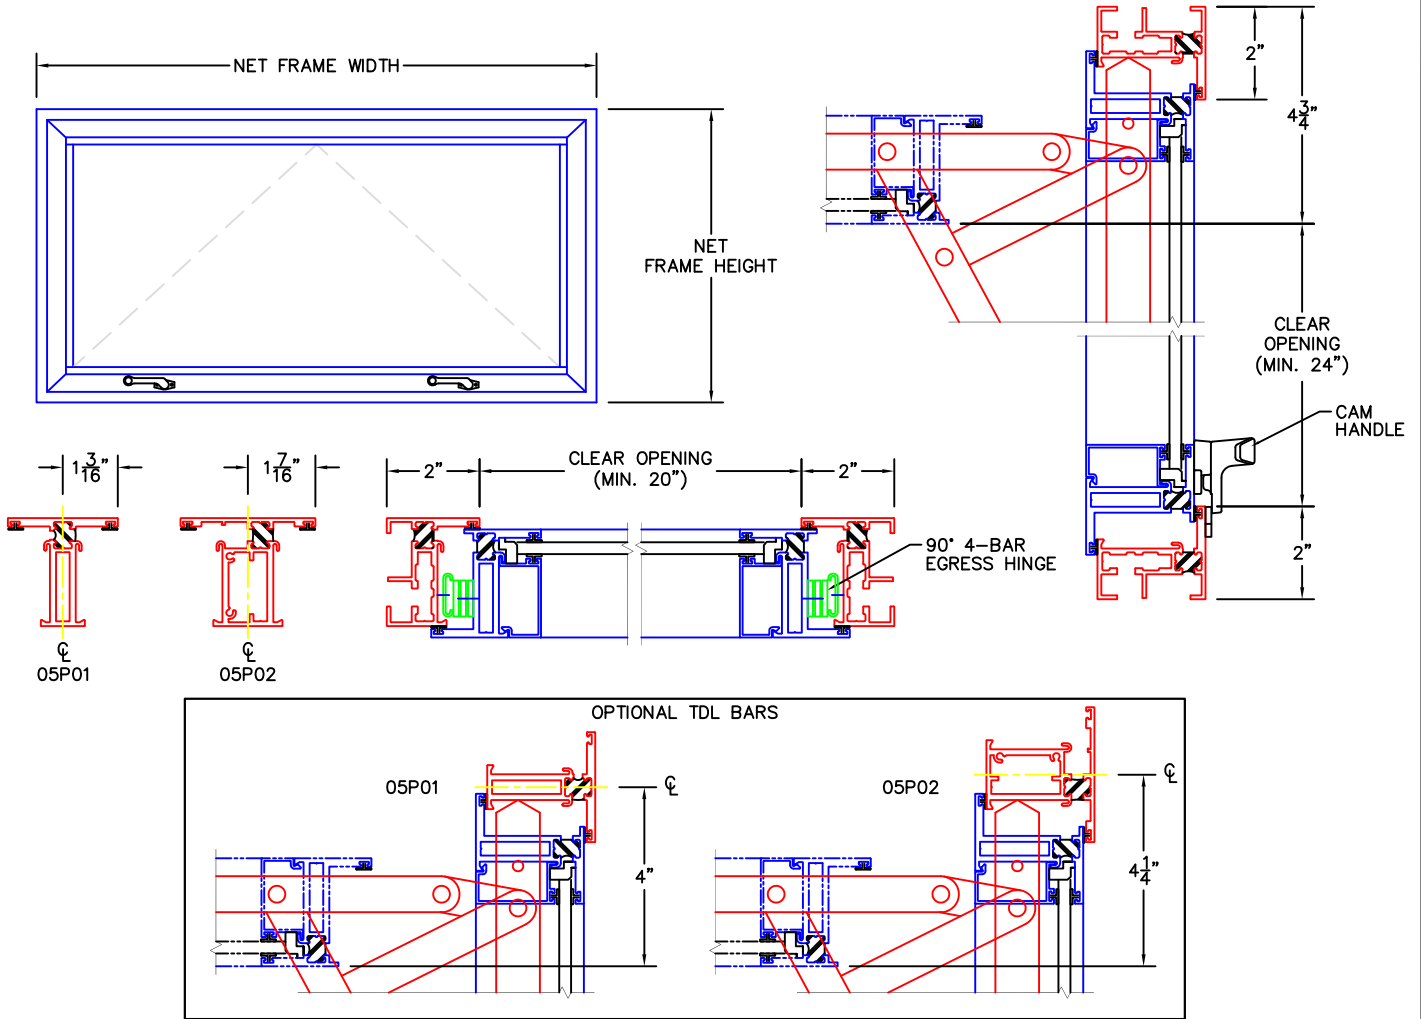

EGRESS REQUIREMENTS:

1. MINIMUM NET CLEAR OPENING WIDTH SHALL BE 20"
2. MINIMUM NET CLEAR OPENING HEIGHT SHALL BE 24"
3. MINIMUM NET CLEAR OPENING MUST BE GREATER THAN 5.7 SQ.FT.

NOTE: TOP HINGED WINDOWS ARE NOT DESIGNED FOR EGRESS.

SERIES 250-T PO (AWNING) CLEAR OPENING DIMENSIONS

| NET FRAME WIDTH(MIN.) | NET FRAME HEIGHT(MIN.) | CLEARANCE WIDTH | CLEARANCE HEIGHT | CLEAR OPENING SQ.FT. |
|-----------------------|------------------------|-----------------|------------------|----------------------|
| 38.00 | 31.00 | 34.00 | 24.25 | 5.73 |