


(USE RULER TO SCALE DIMENSIONS IN INCHES)


SCALE: 1/4"

MULTI-SLIDE DOOR DETAILS OIXO SHOWN (OIXO OPPOSITE)


*STANDARD CONFIGURATION WITH SCREENS

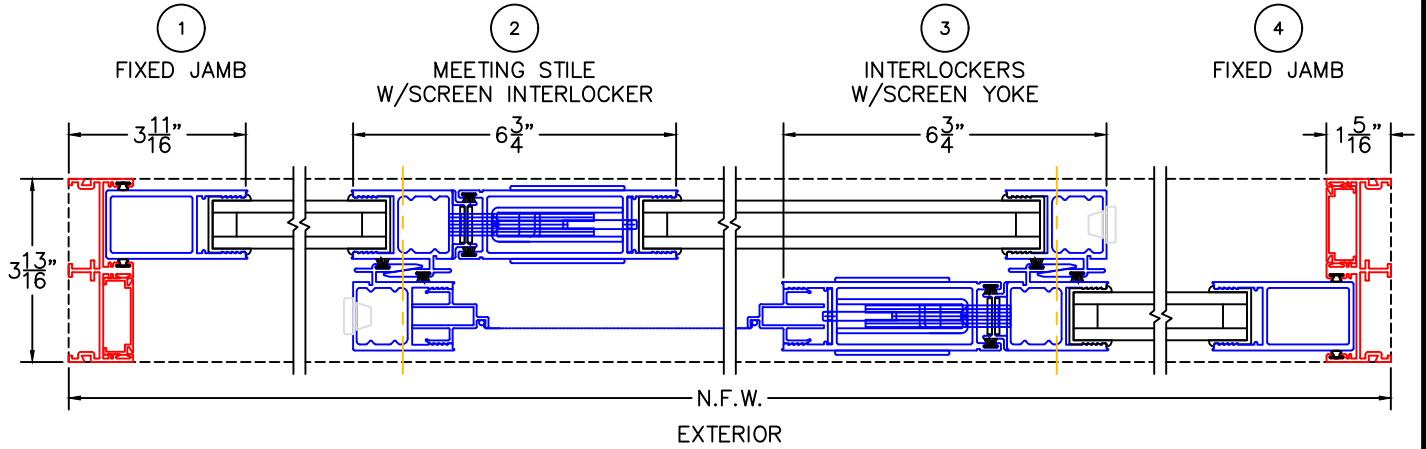

*STANDARD CONFIGURATION WITHOUT SCREENS

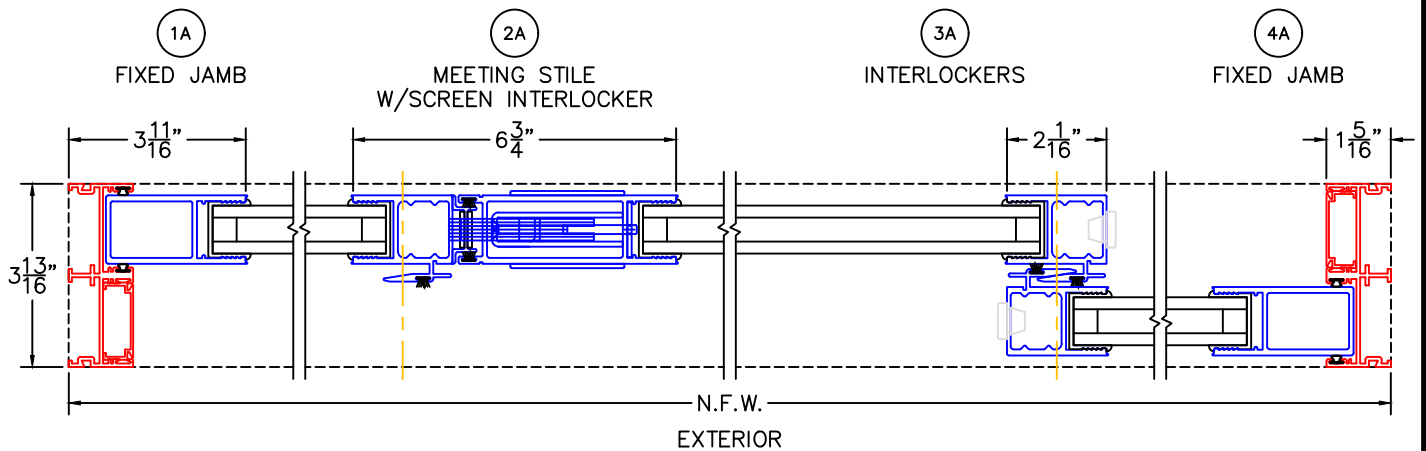

OPTIONAL CONFIGURATION - NO SCREEN INTERLOCKER (DOES NOT ACCEPT SCREENS)

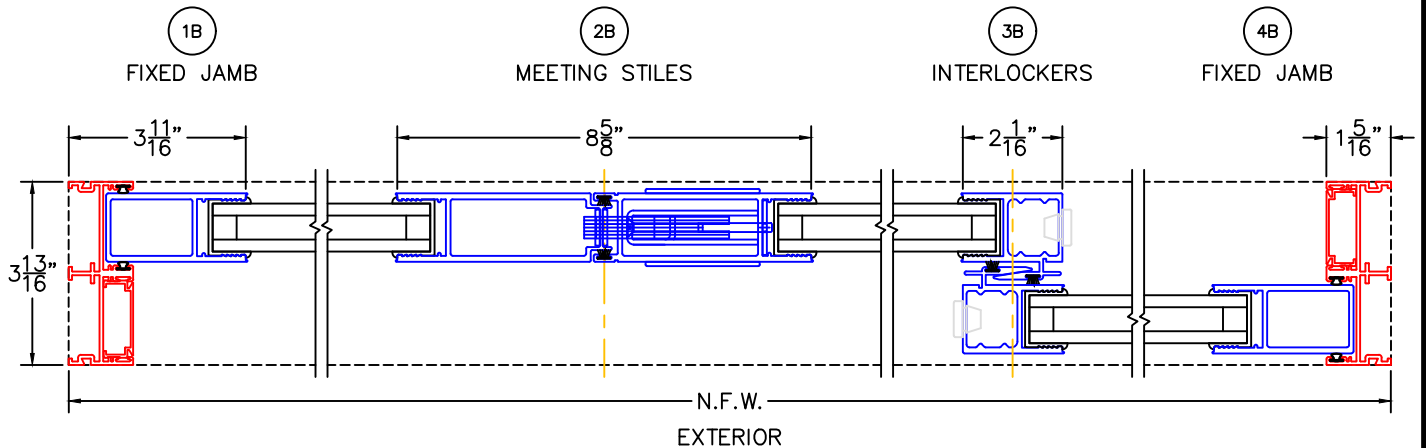

-GLASS PENETRATION: 11/16"
-FOR ADDITIONAL OPTIONS AND UPGRADES
SEE DRAWINGS 3050-08, 3050-09 & 3050-10.

SERIES 3050