
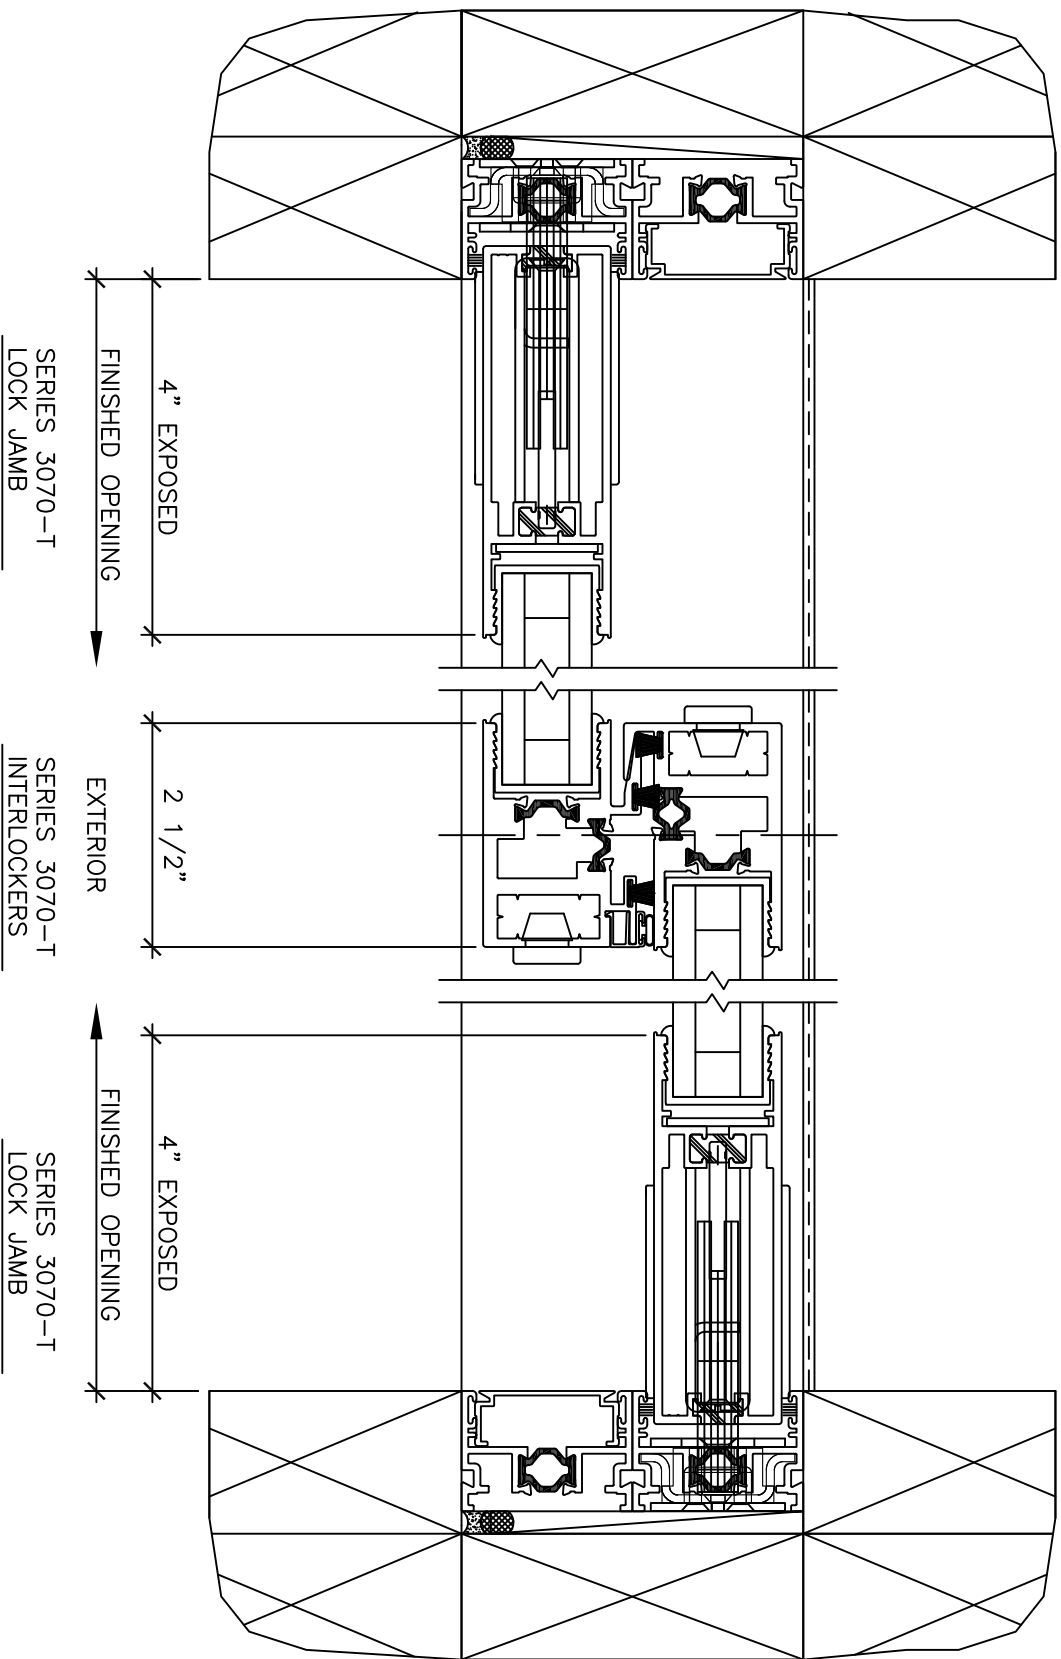


3070-T TYPICAL WALL CONDITIONS CONCEPT_OPTION 2

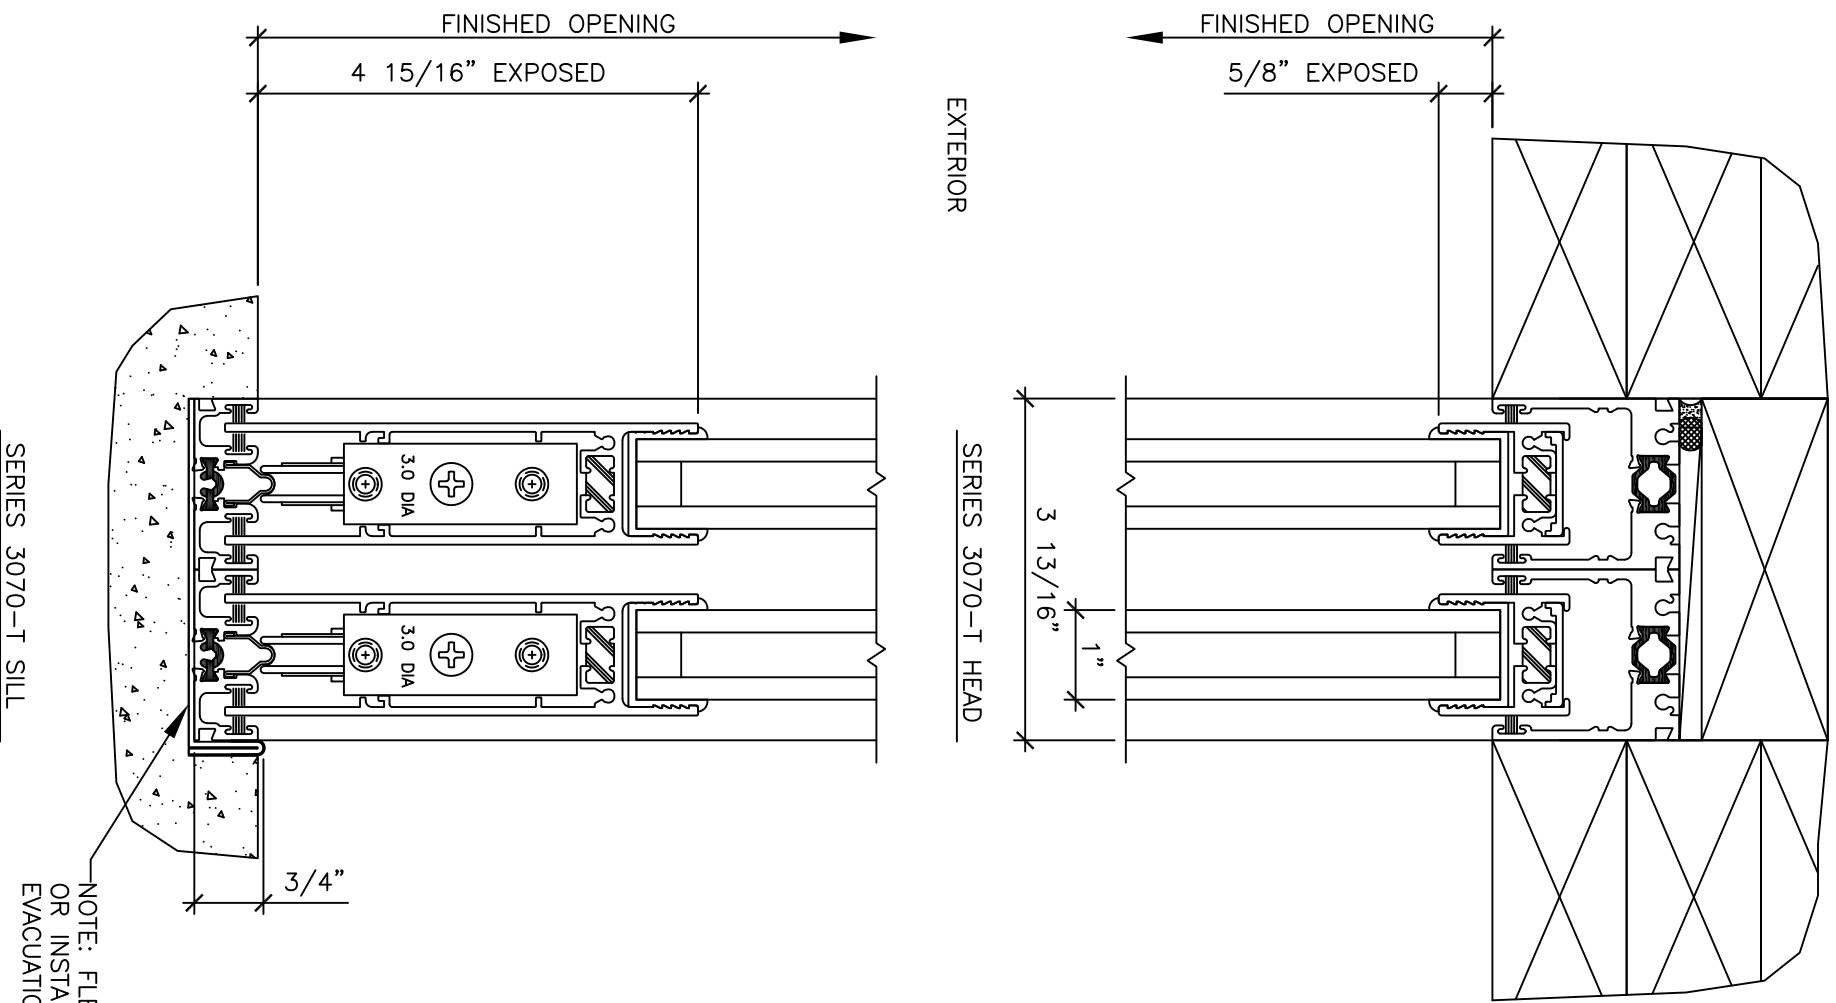

NOTE: FLEETWOOD SUB-SILLPAN REQUIRED, OR INSTALLER TO PROVIDE CUSTOM WATER EVACUATION METHOD.

SERIES 3070-T SILL

EXTERIOR

SERIES 3070-T HEAD

SERIES 3070-T LOCK JAMB

SERIES 3070-T INTERLOCKERS

SERIES 3070-T LOCK JAMB

FINISHED OPENING

4 15/16" EXPOSED

FINISHED OPENING

5/8" EXPOSED

3 13/16"

1"

3/4"

FINISHED OPENING

4" EXPOSED

EXTERIOR

2 1/2"

FINISHED OPENING

4" EXPOSED



1 FLEETWOOD WAY
CORONA, CA 92879
www.fleetwoodusa.com

MATERIAL: SERIES 3070-T

CUSTOMER: FLEETWOOD WINDOWS AND DOORS
JOB NAME: STUCCO SURROUND R & D_OPTION 2

DRAWN BY:
BL

DATE:
8/27/15

JOB NUMBER:
NA

| REVISIONS | DATE | DRAWN BY | COMMENTS |
|-----------|--------|----------|----------------------------|
| REV-1 | 4/5/17 | BL | ADDED HEADER AND SILL NOTE |
| | | | |
| | | | |

SCALE: 1" = 1"
DRAWING NO.: 1.01
SHEET 1 OF 1