
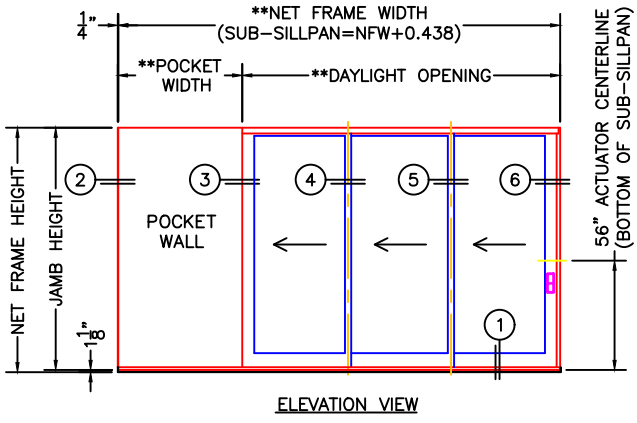
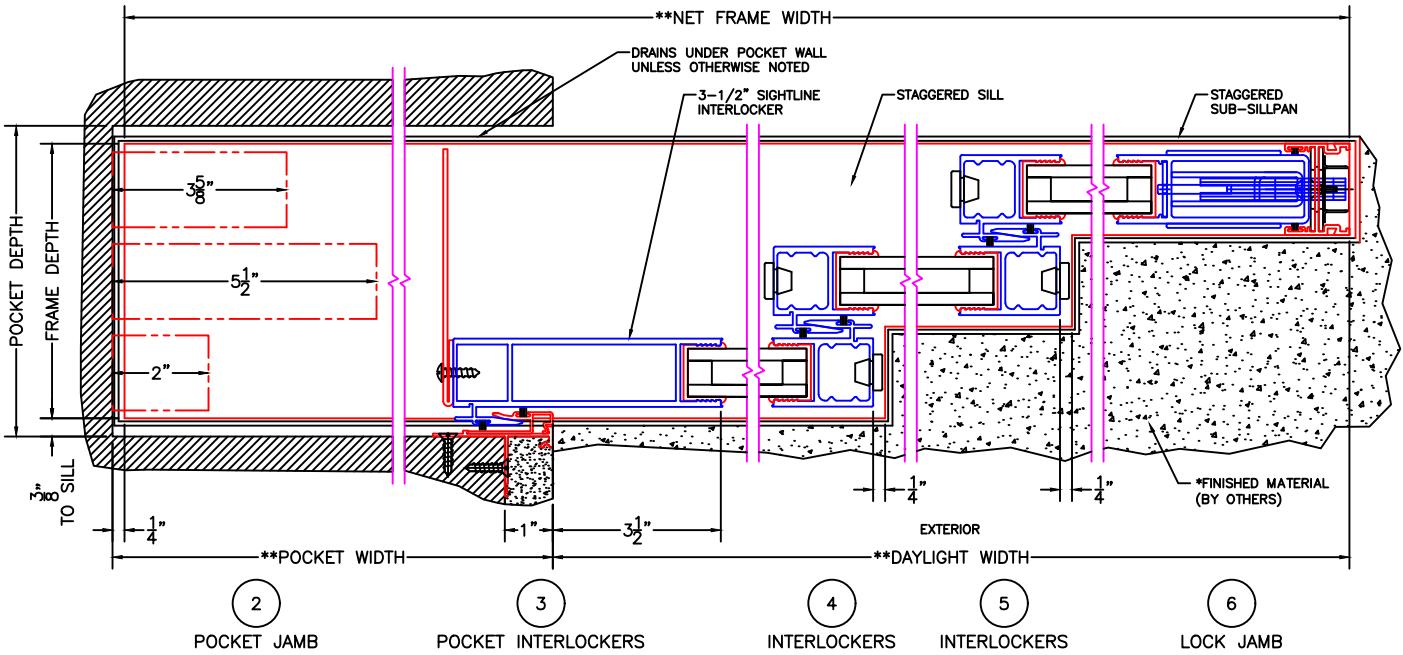


Important:  
This product option requires extensive installation related planning.

**MULTI-SLIDE SUB-SILLPAN  
WITH 1" DRAIN  
(DRAIN OPT-A SHOWN)**



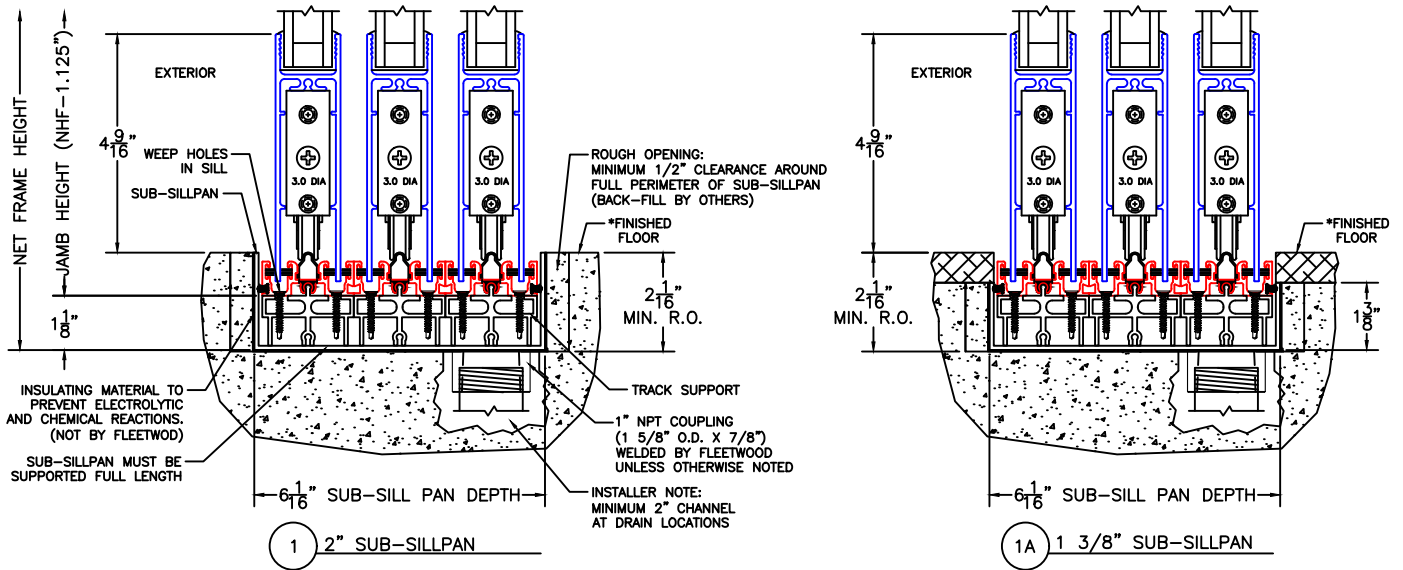


- NOTES:
1. \*FINISHED FLOOR BY OTHERS.
  2. \*\*WIDTH DIMENSIONS DO NOT INCLUDE SUB-SILLPAN.
  3. SUB-SILLPAN DRAIN LOCATIONS AND SPACING PER ORDER.

**Important:**

This product option requires extensive installation related planning.

**MULTI-SLIDE SUB-SILLPAN  
WITH 1/2" DRAIN  
(DRAIN OPT-A SHOWN)**

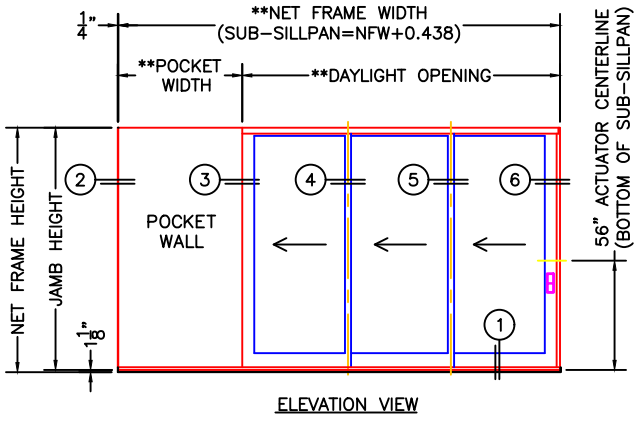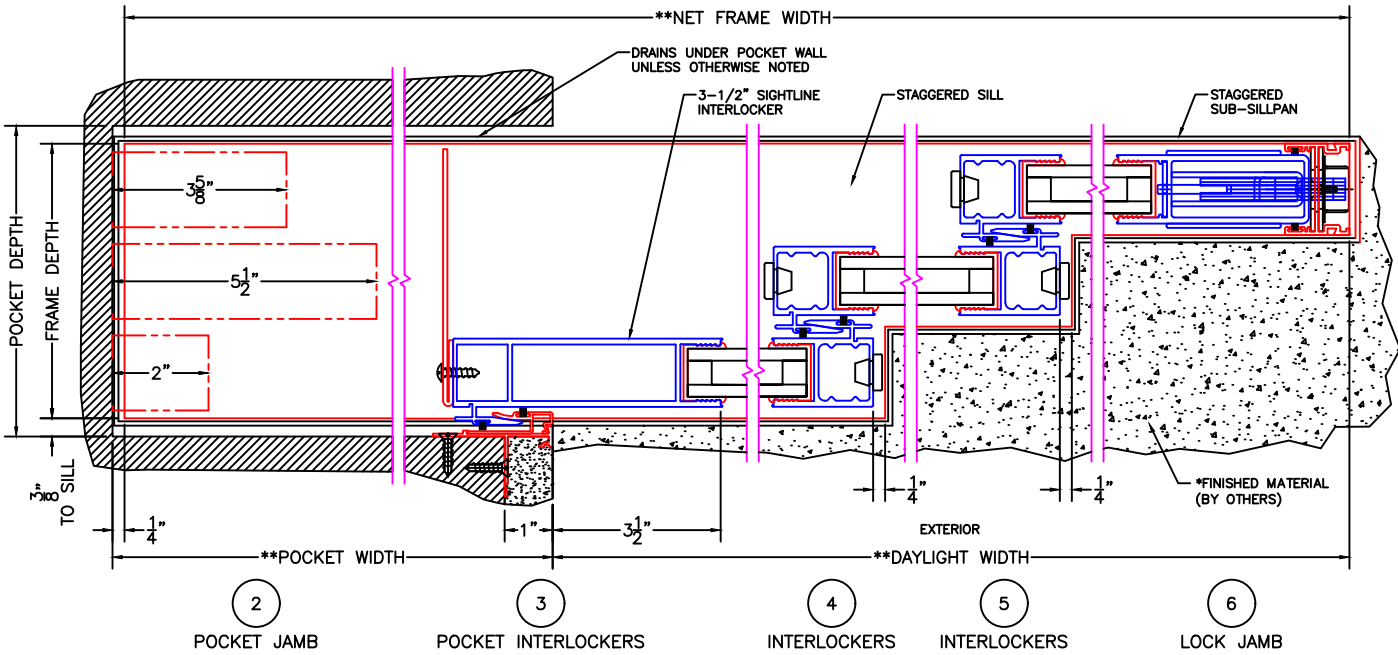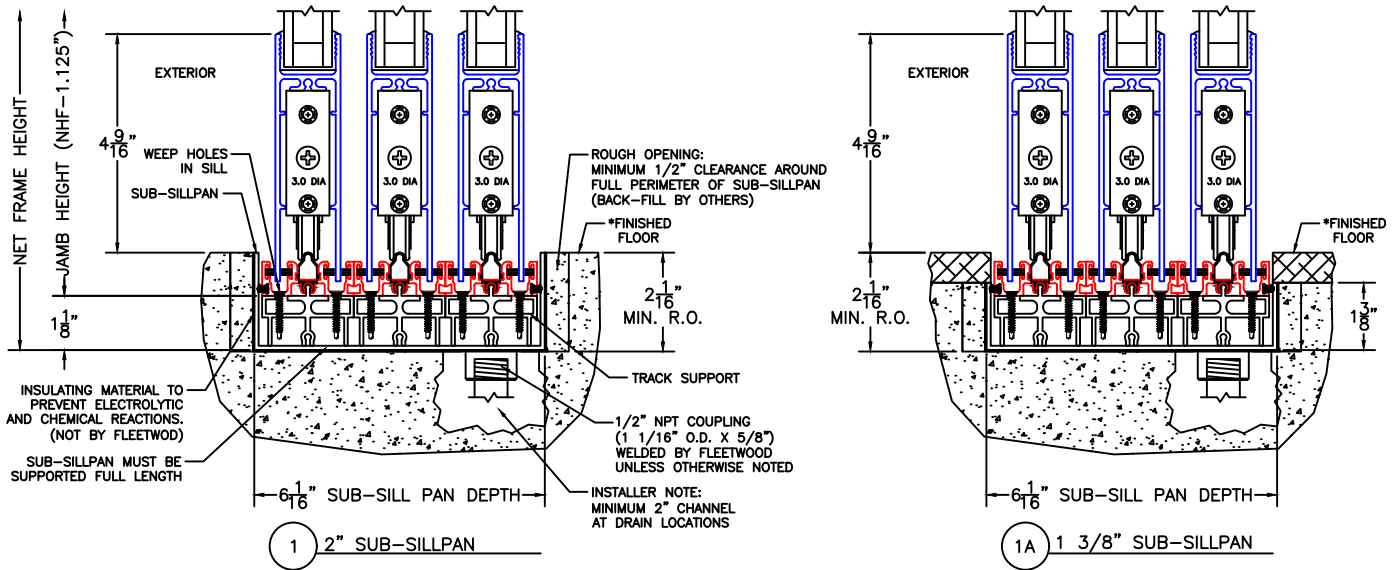

- NOTES:**
1. \*FINISHED FLOOR BY OTHERS.
  2. \*\*WIDTH DIMENSIONS DO NOT INCLUDE SUB-SILLPAN.
  3. SUB-SILLPAN DRAIN LOCATIONS AND SPACING PER ORDER.

**ELEVATION VIEW**