


INVOICE #:	
ITEM #:	
QUANTITY:	
COLOR:	Clear Anodized
CUSTOMER:	
DATE:	

A	
B	
C	

REVISIONS			
REV	DESCRIPTION	DATE	APPROVED
B	thickness .09 to .08	4/28/20	R.J.

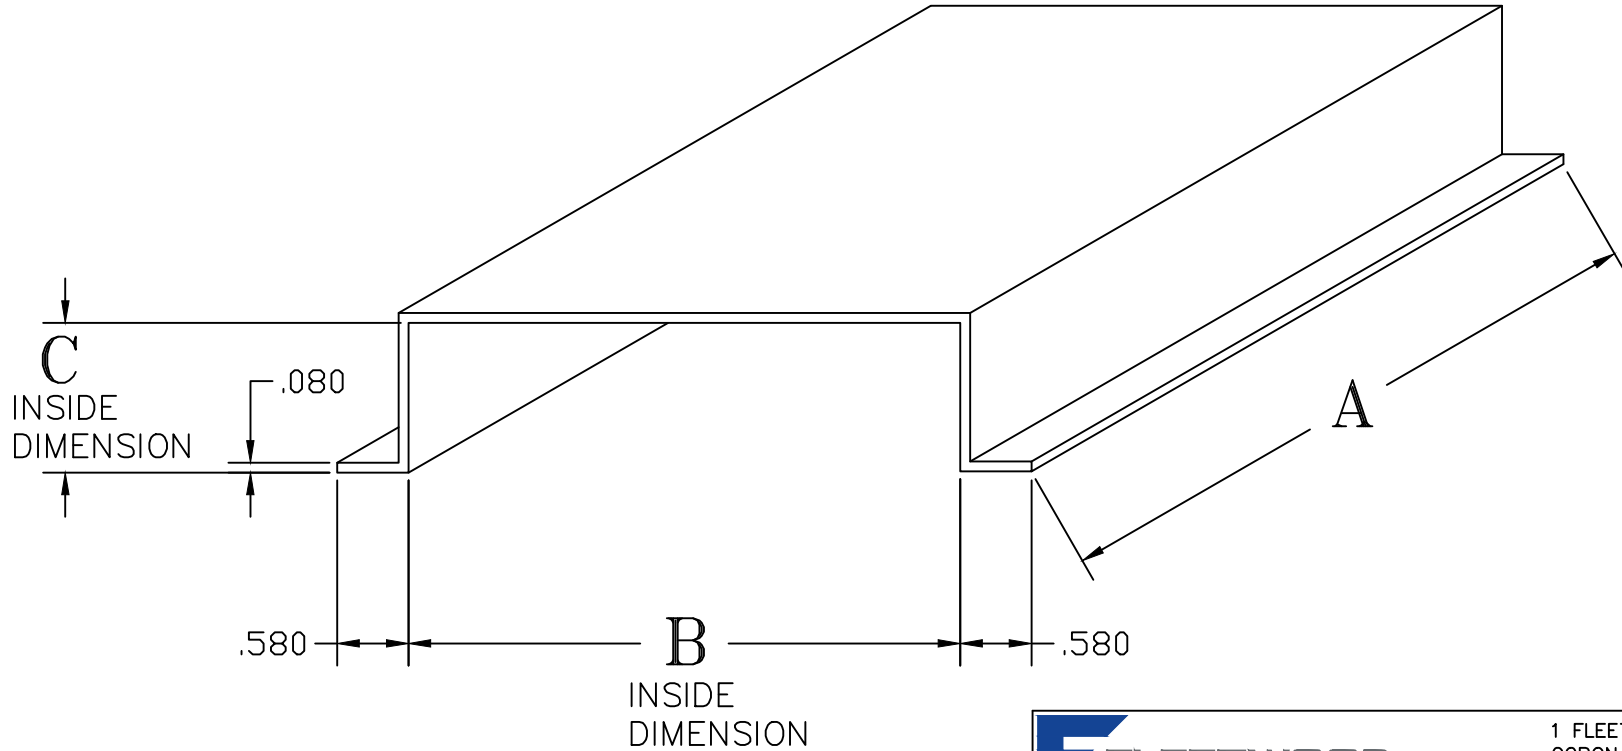

A - Net Frame + Riser Width - 4.00
 B - Depth + .50
 C - Height + .25

NOTES:

1. MATERIAL: .080 THICK 5052 ALUMINUM OR EQUIVALENT.



1 FLEETWOOD WAY
 CORONA, CA 92879
 (800) 736-7363
 www.fleetwoodusa.com

SILL JOBSITE PROTECTOR
 SLIDING DOOR SILLS

SIZE A	DWG NO. JOBPRO_#	REV B	
DRAWN BY BLP	DATE 4/23/13	SCALE N.A.	SHEET 1 OF 1